
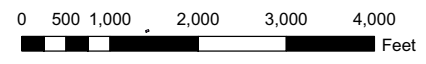


Vacuum Sewer Extension Options

- 1 - Franktown Rd Extension
- 2 - Brickhouse Rd Extension
- 3 - Lankford Hwy Extension
- 4 - Pine Tree Rd Extension
- 5 - Giddens Rd/Sample Ct Extension

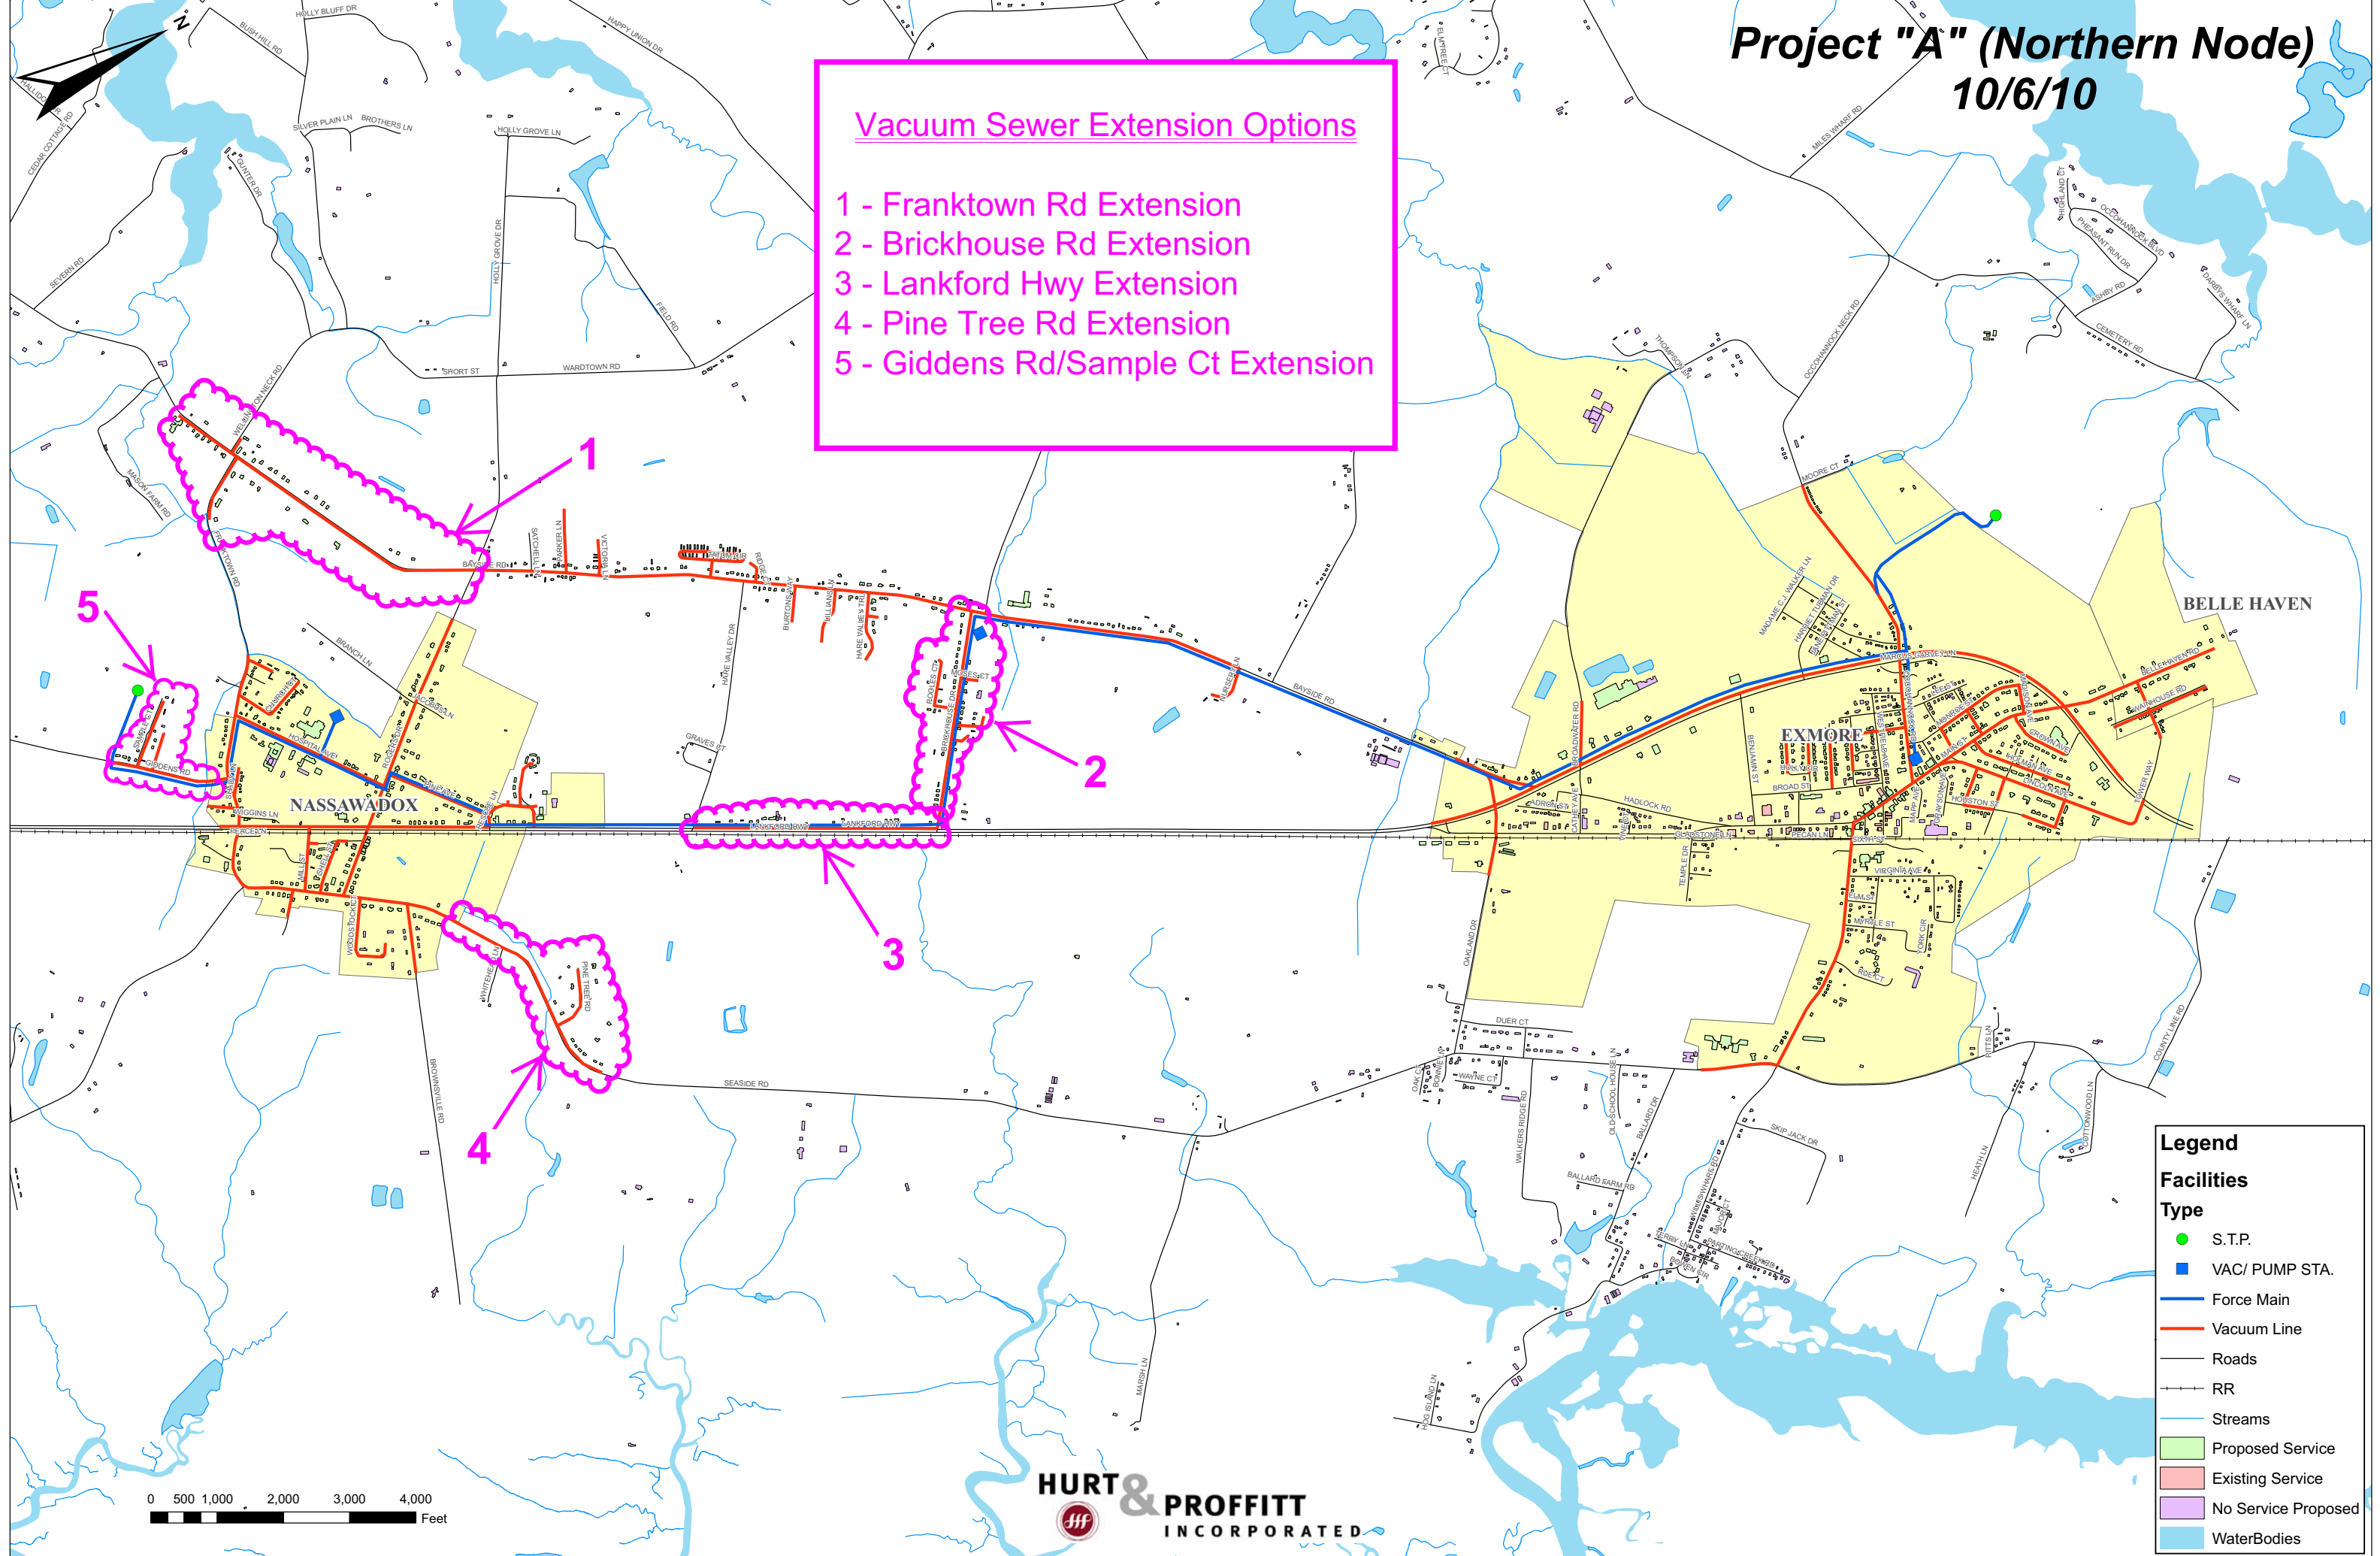

Legend	
Facilities	
Type	
●	S.T.P.
■	VAC/ PUMP STA.
—	Force Main
—	Vacuum Line
—	Roads
—+—	RR
—	Streams
■	Proposed Service
■	Existing Service
■	No Service Proposed
■	WaterBodies