


Project "A" (Northern Node)

8/12/10

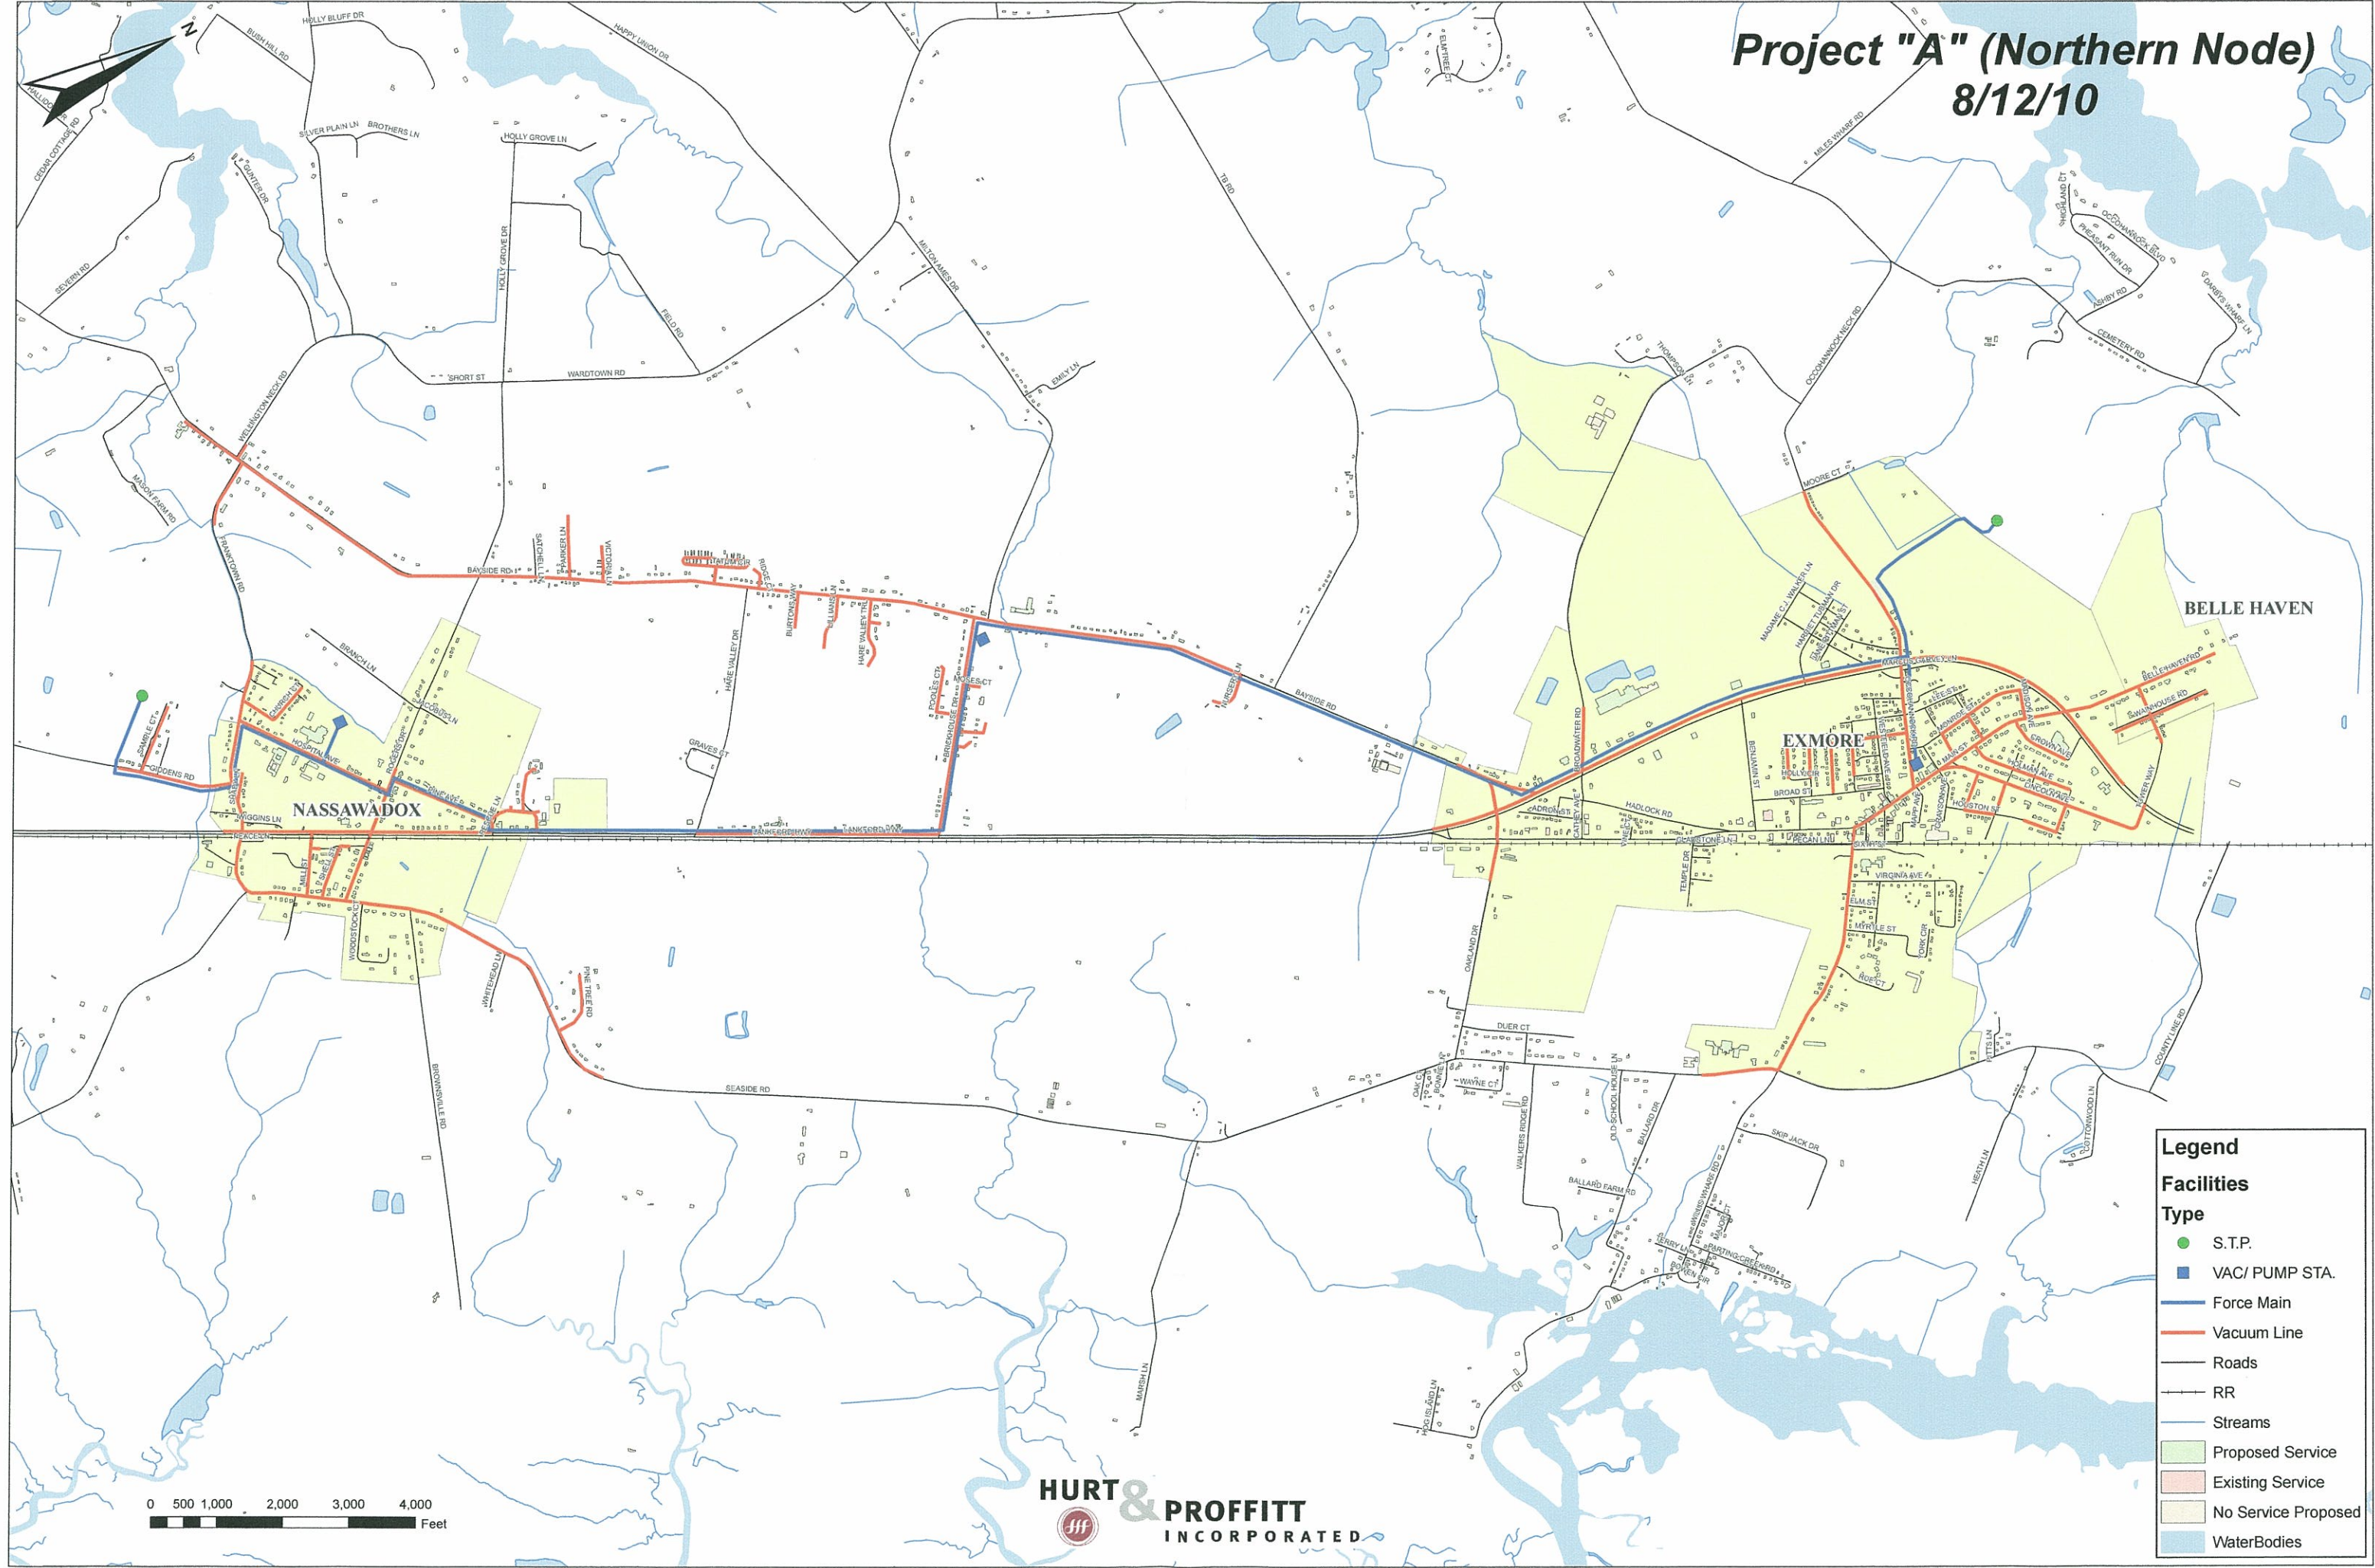

Legend	
Facilities	
Type	
●	S.T.P.
■	VAC/ PUMP STA.
—	Force Main
—	Vacuum Line
—	Roads
—	RR
—	Streams
■	Proposed Service
■	Existing Service
■	No Service Proposed
■	WaterBodies

0 500 1,000 2,000 3,000 4,000
Feet