


Project "A" (Northern Node) 9/1/10

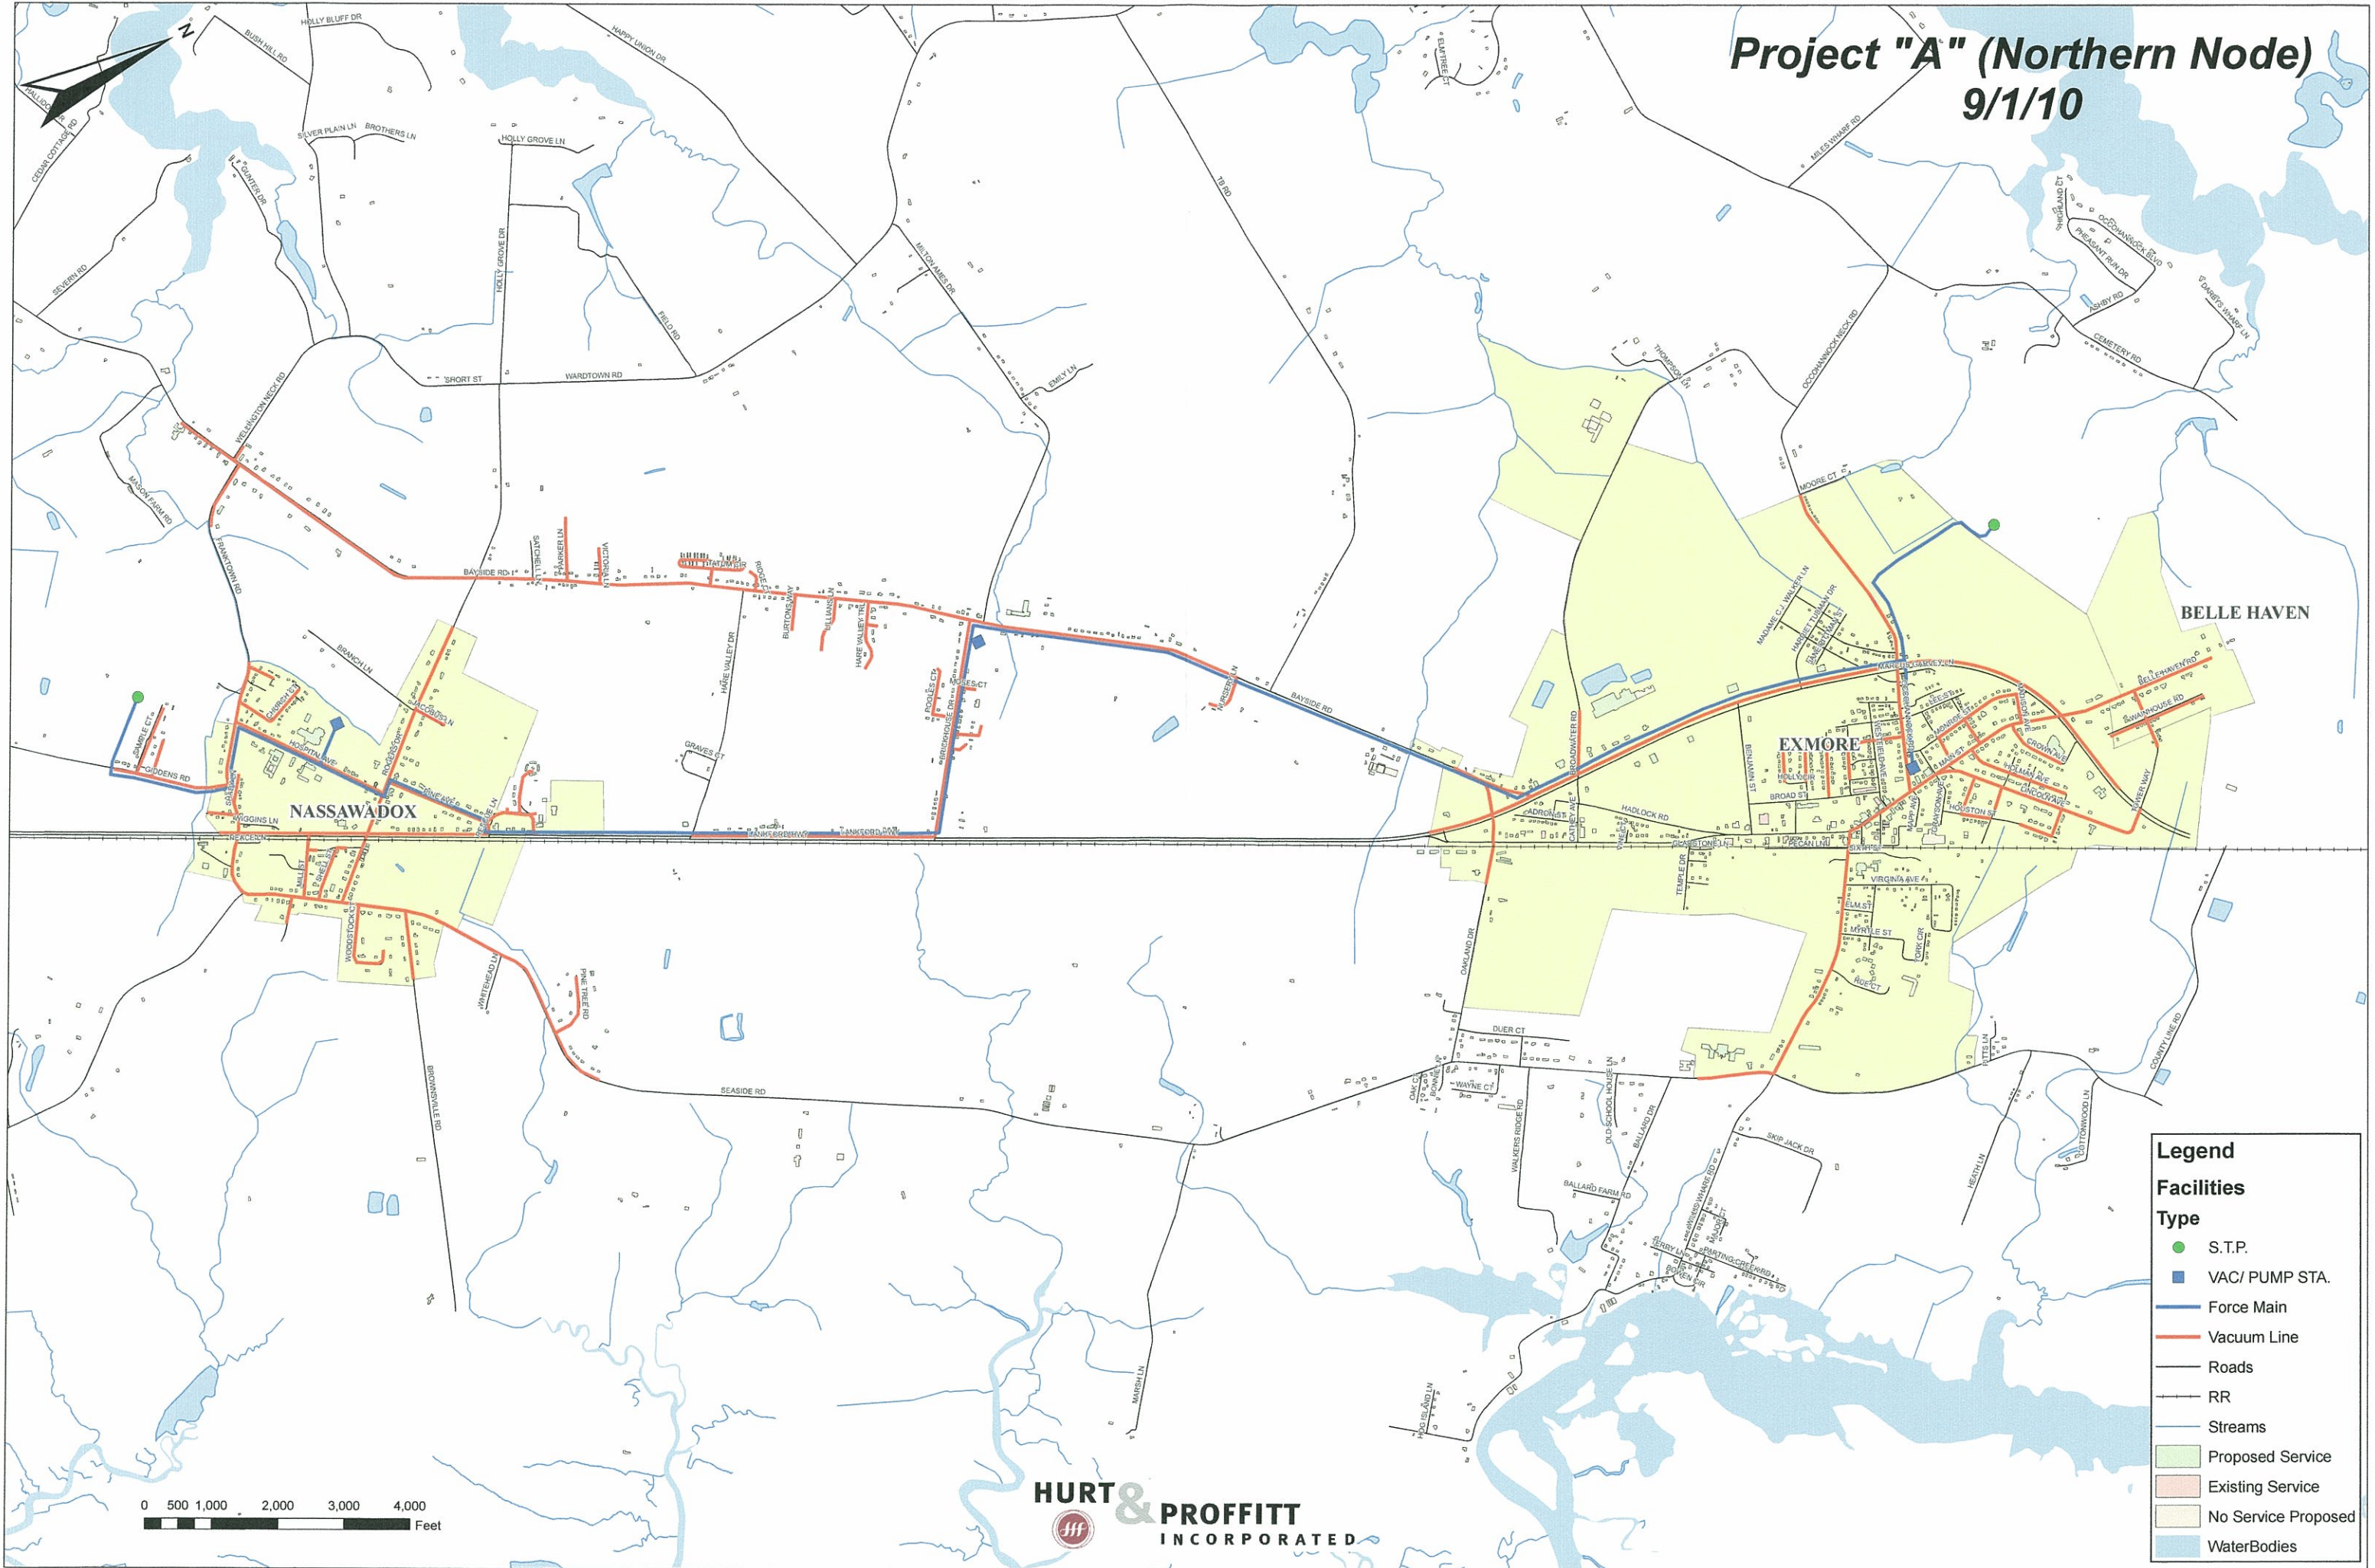

0 500 1,000 2,000 3,000 4,000
Feet

Legend	
Facilities	
Type	
●	S.T.P.
■	VAC/ PUMP STA.
—	Force Main
—	Vacuum Line
—	Roads
—	RR
—	Streams
	Proposed Service
	Existing Service
	No Service Proposed
	WaterBodies